


**PEMBERTON MUSIC FESTIVAL
 SITE PLAN - AYERS**

DATE: 10/1/2018
 DRAWN BY: J. AYERS
 SCALE: 1" = 100'

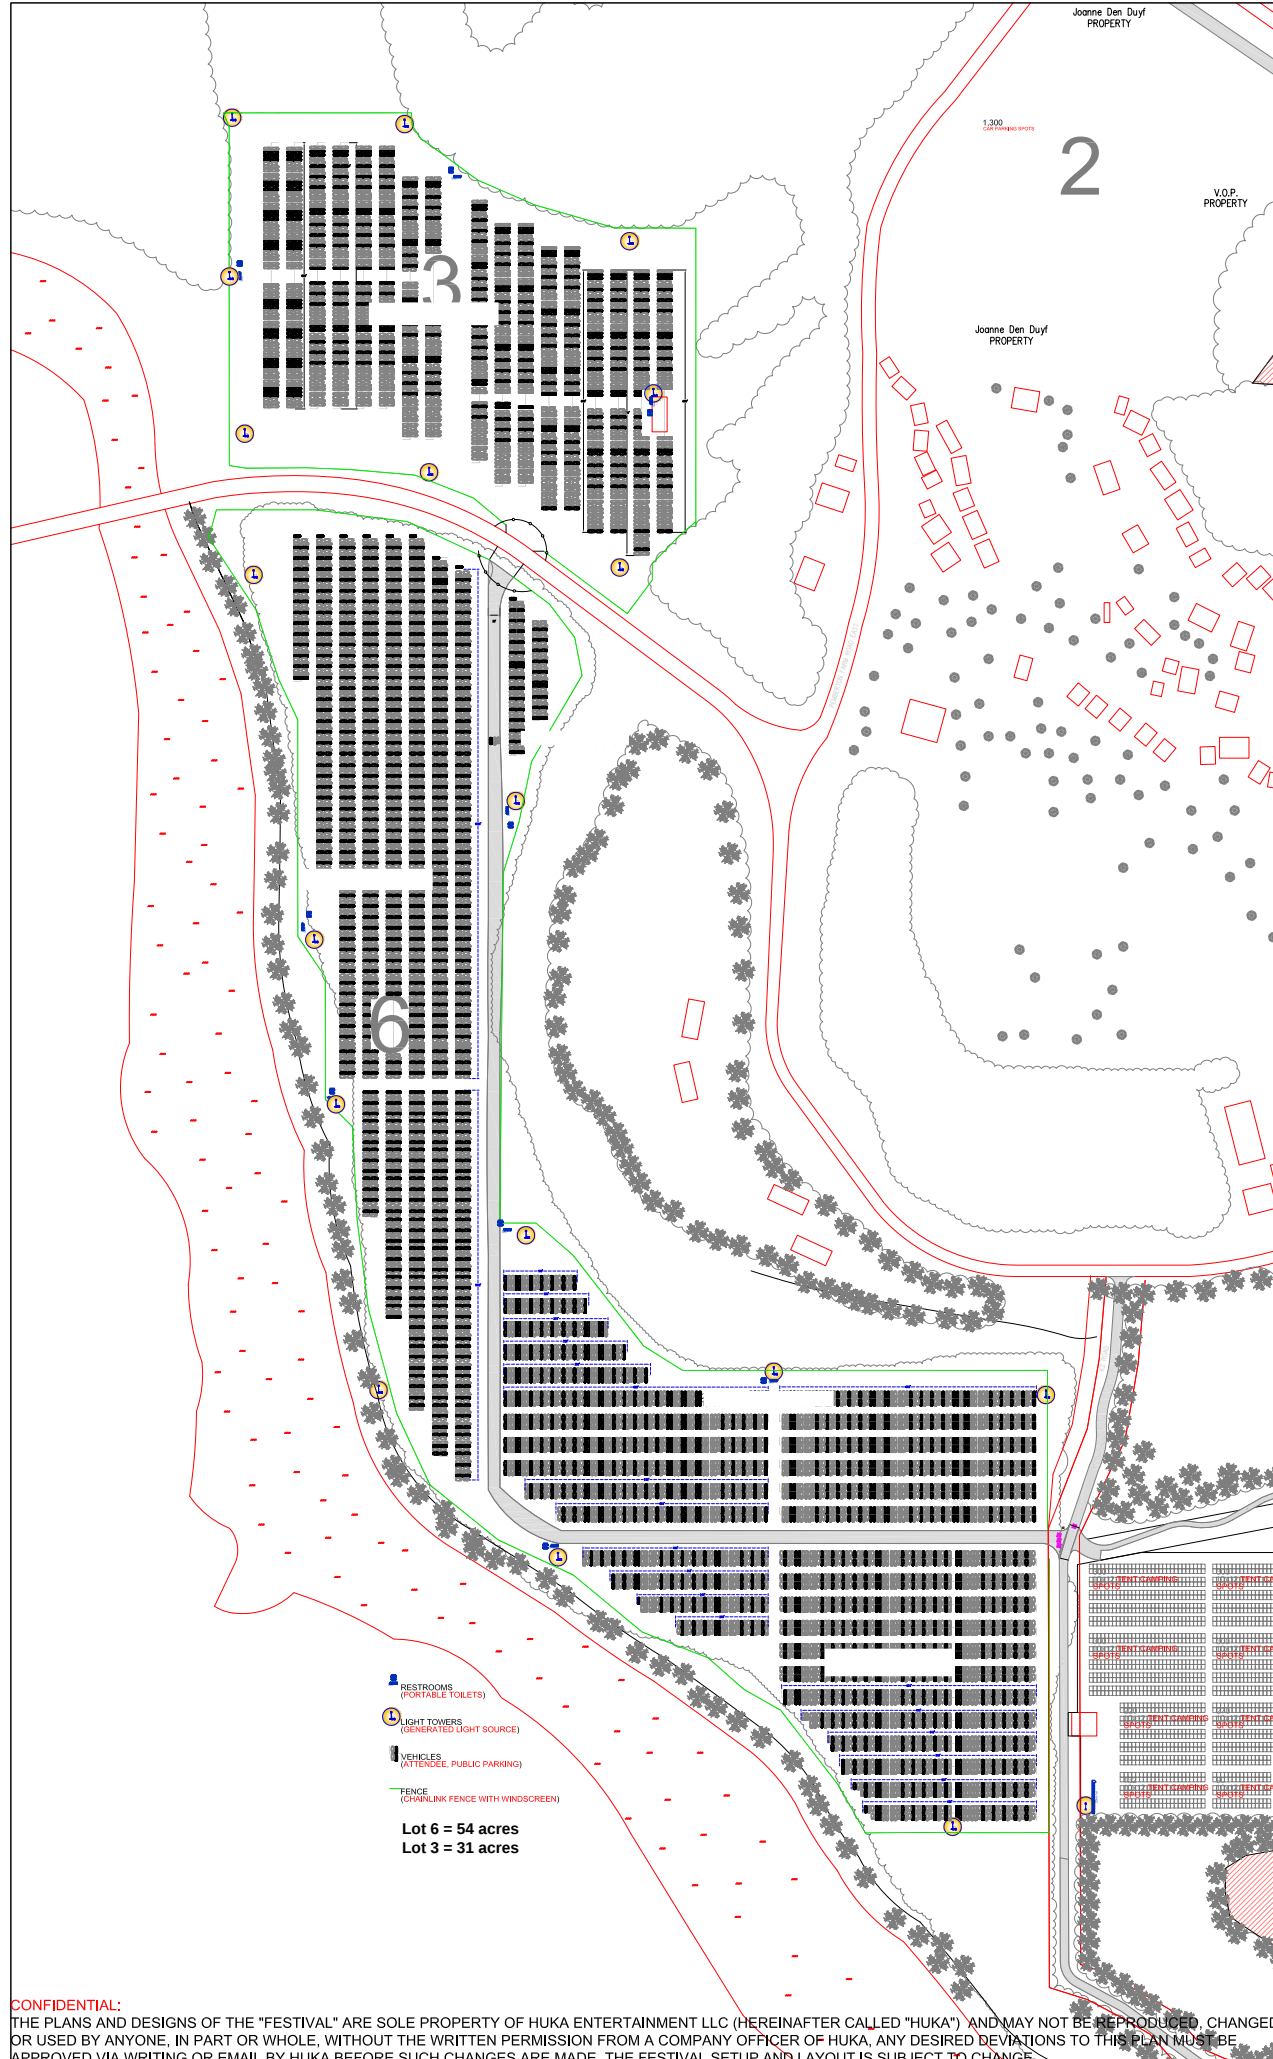

CONFIDENTIAL:
 THE PLANS AND DESIGNS OF THE "FESTIVAL" ARE SOLE PROPERTY OF HUKA ENTERTAINMENT LLC (HEREINAFTER CALLED "HUKA") AND MAY NOT BE REPRODUCED, CHANGED OR USED BY ANYONE, IN PART OR WHOLE, WITHOUT THE WRITTEN PERMISSION FROM A COMPANY OFFICER OF HUKA. ANY DESIRED DEVIATIONS TO THIS PLAN MUST BE APPROVED VIA WRITING OR EMAIL BY HUKA BEFORE SUCH CHANGES ARE MADE. THE FESTIVAL SETUP AND LAYOUT IS SUBJECT TO CHANGE.