


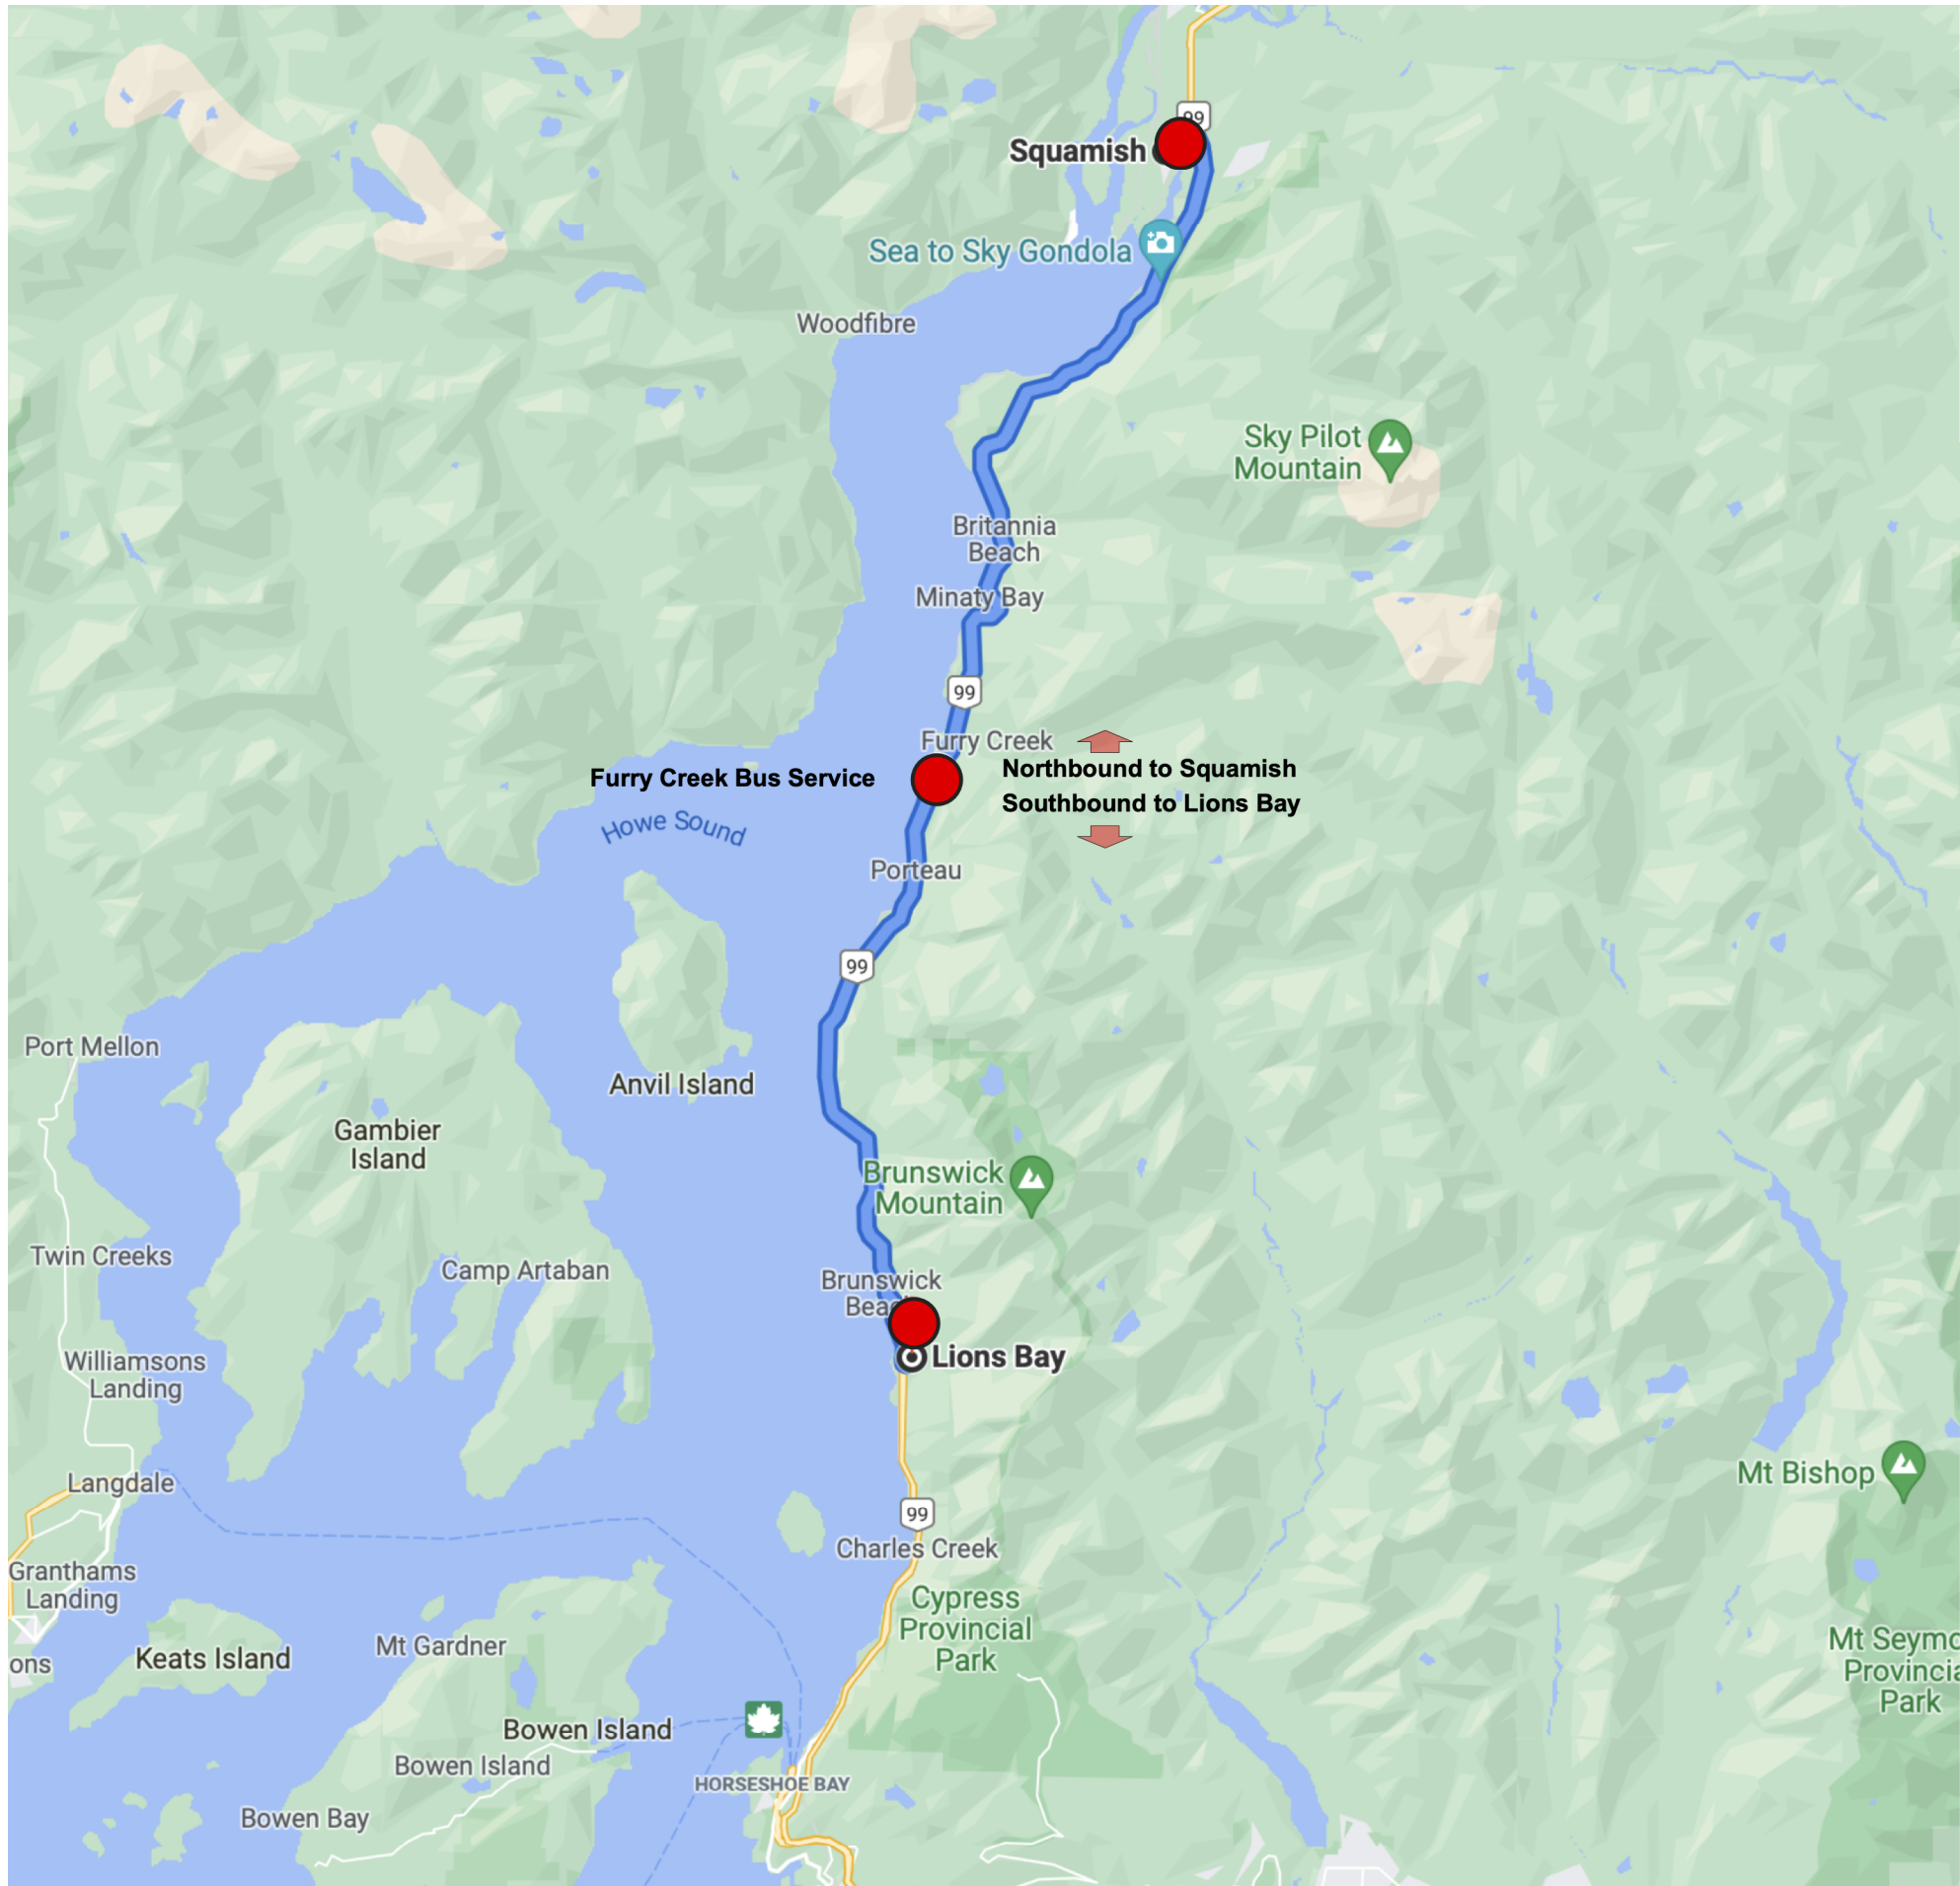

NSDA ARCHITECTS

201-134 Abbott St
Vancouver BC
Canada V6B 2K4

T 604.669.1926
F 604.683.2241

info@nsda.bc.ca
www.nsda.bc.ca

Copyright Reserved. This plan and design is and at all times remains the exclusive property of NSDA Architects and cannot be used without the architects' written consent.

Project
Fine Peace Furry Creek Development
Furry Creek, BC

Bus Service

Sept 17 2021

A-1.3