


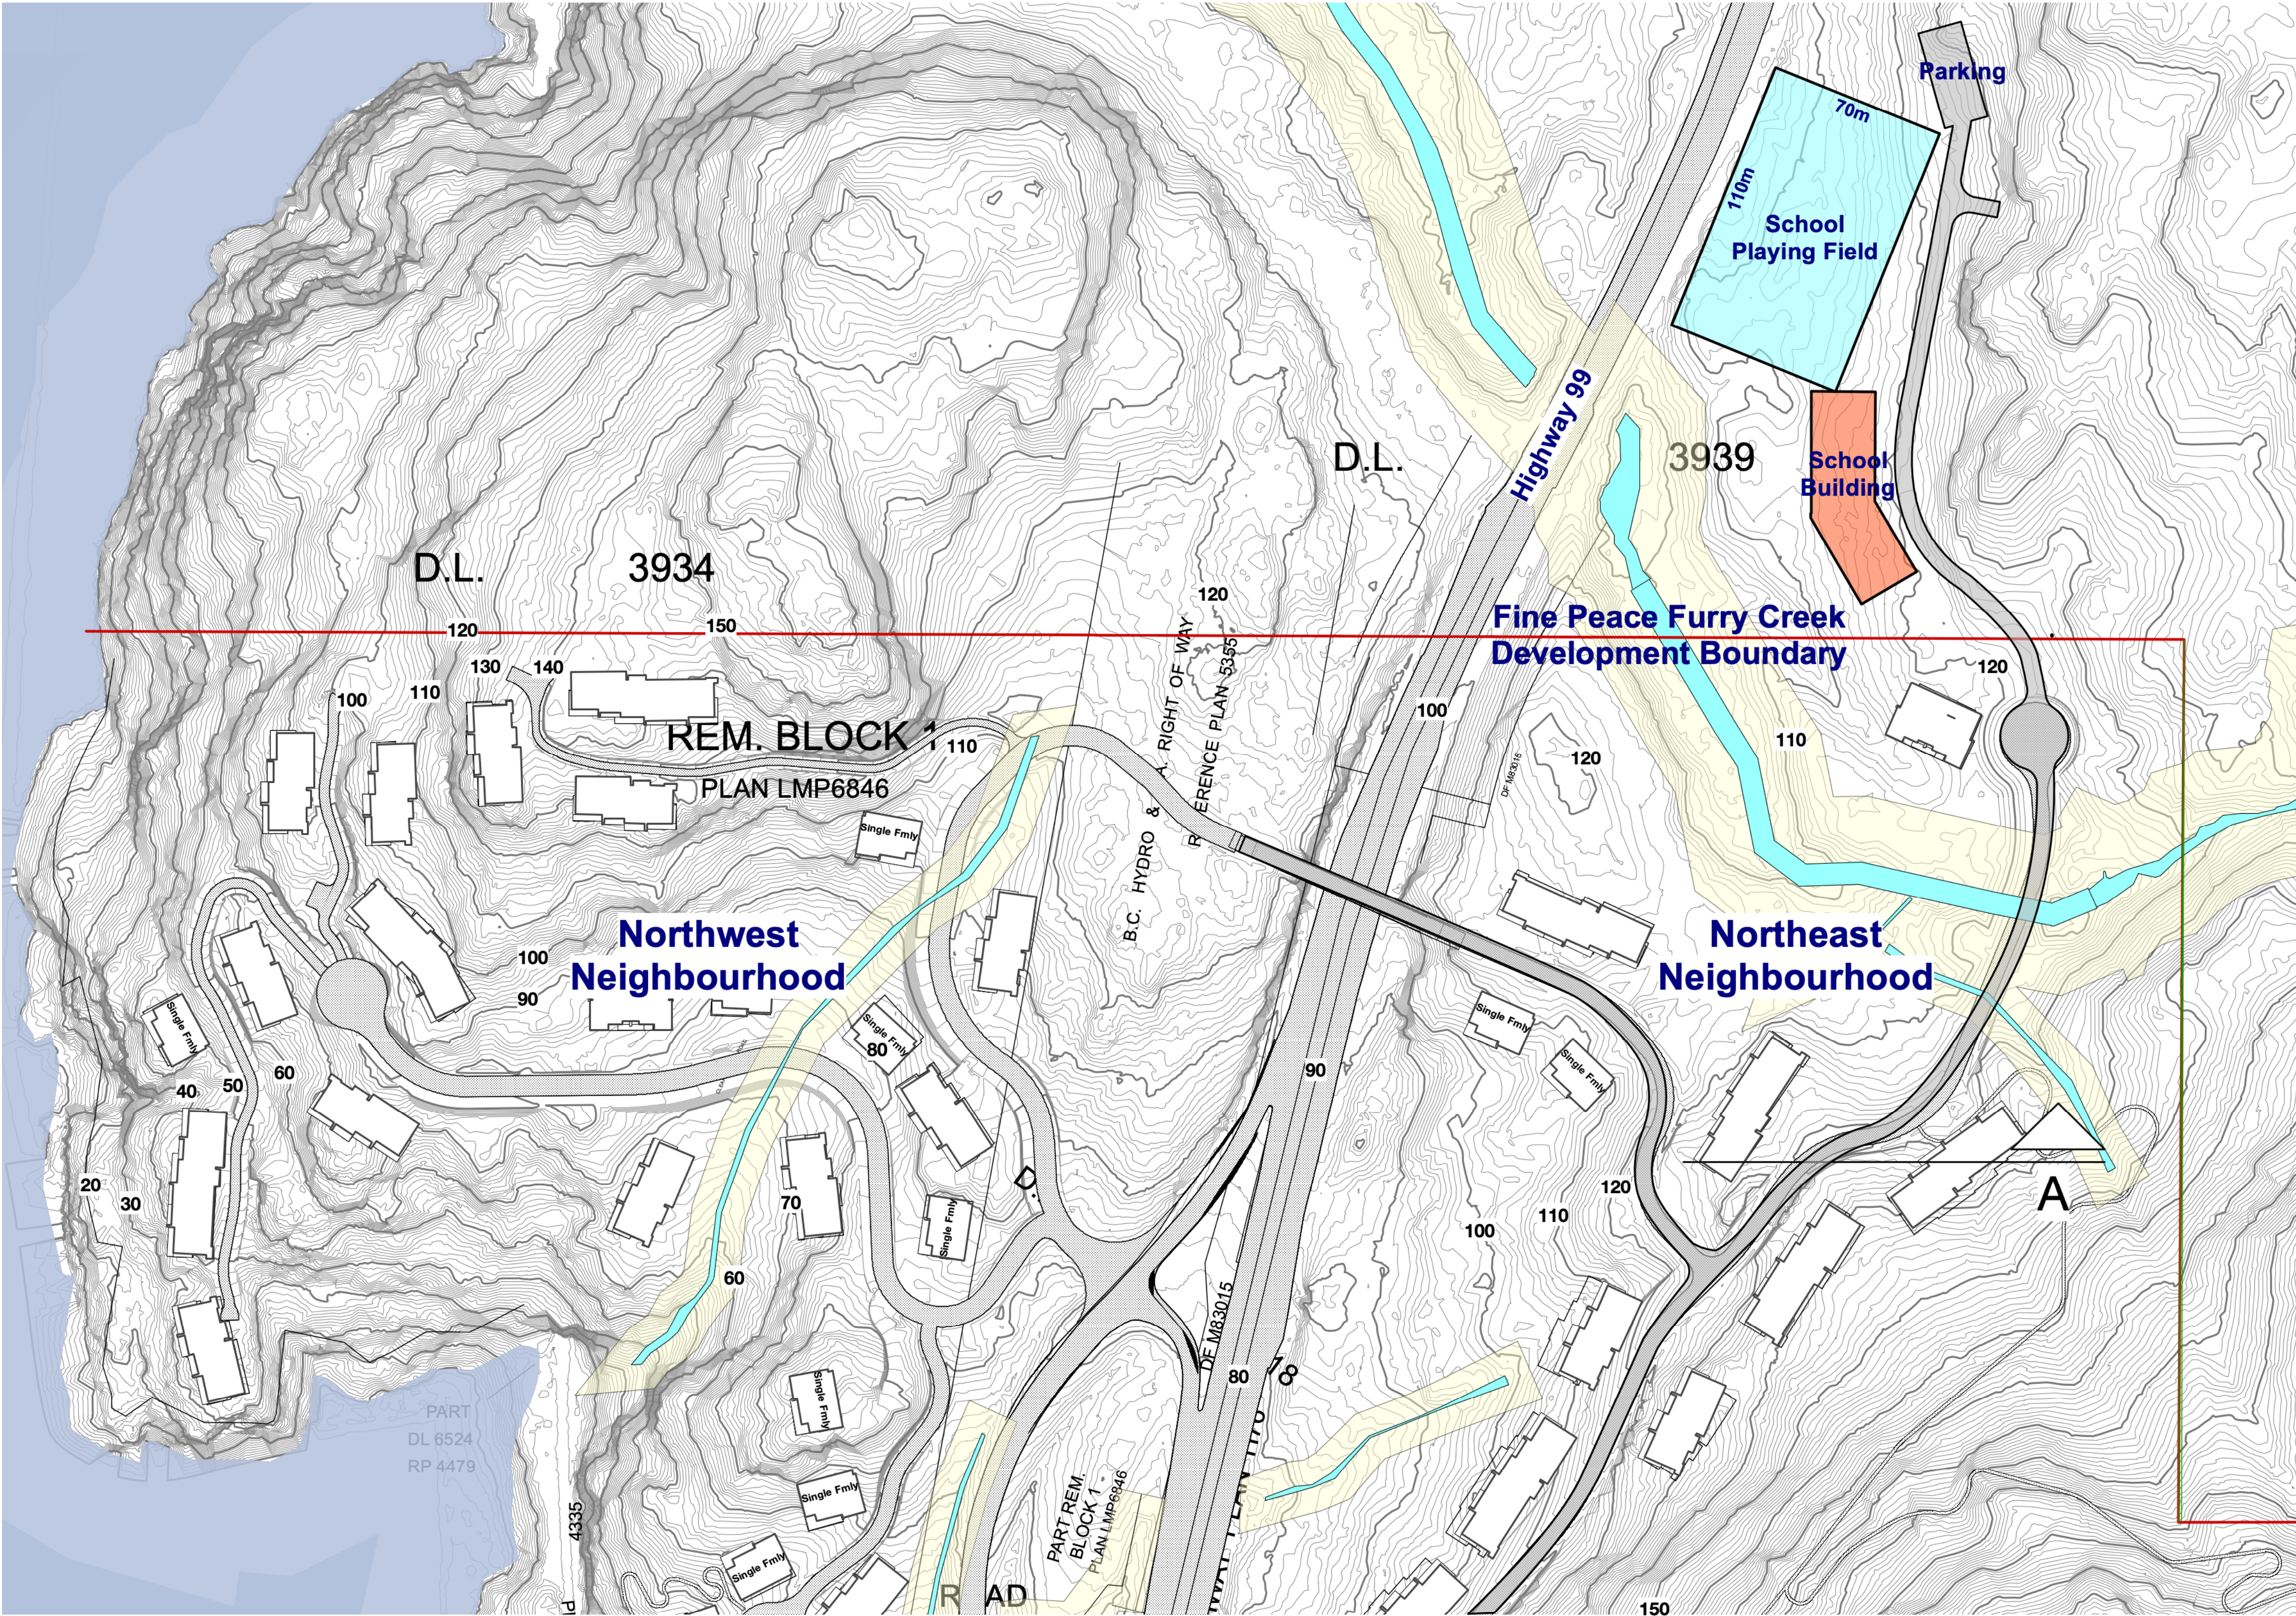

Legend


Minor Contour : 1m
Major Contour : 10m

Ocean - Howe Sound
Neighbourhood Outline
Legal Boundaries
Road
Water

Misc. Proposed Buildings

Single Fmly

Key Plan

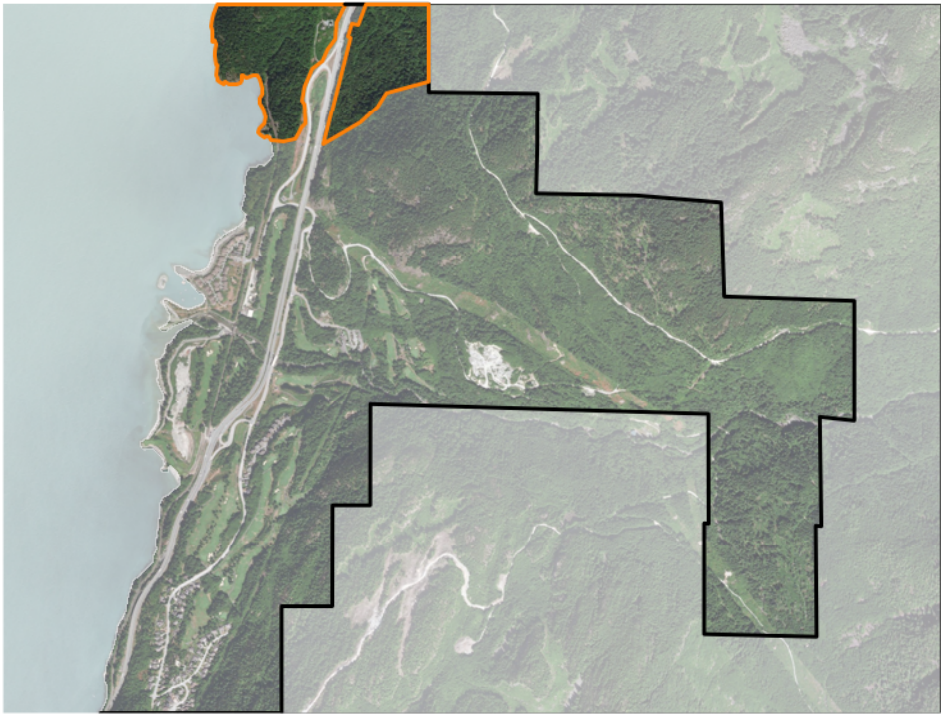

NSDA
ARCHITECTS

201-134 Abbott St
Vancouver BC
Canada V6B 2K4

T 604.669.1926
F 604.683.2241

info@nsda.bc.ca
www.nsda.bc.ca

Copyright Reserved. This plan and design is and at all times remains the exclusive property of NSDA Architects and cannot be used without the architects' written consent.

Project
**Fine Peace Furry Creek
Development**
Furry Creek, BC

Neighbourhood Plan
Northeast and School Site
September 14 2021